

RECORD OF SURVEY NO. 34-22  
BEING A SURVEY OF THE N.W. 1/4 OF THE N.W. 1/4  
OF SECTION 36, T.1N., R.26E., M.D.B.&M., MONO COUNTY, CALIFORNIA  
"PUMICE VALLEY LANDFILL SITE"

SURVEYORS STATEMENT

THIS MAP CORRECTLY REPRESENTS A SURVEY  
MADE BY ME OR UNDER MY DIRECTION IN  
CONFORMANCE WITH THE REQUIREMENTS OF  
THE LAND SURVEYORS ACT AT THE REQUEST OF  
MONO COUNTY IN AUGUST, 1985

RICHARD BOARDMAN  
L.S. #686

COUNTY SURVEYORS STATEMENT

THIS MAP HAS BEEN EXAMINED IN ACCORDANCE  
WITH SECTION 8766 OF THE LAND SURVEYORS  
ACT THIS DAY OF \_\_\_\_\_, 1985



COUNTY SURVEYOR  
R.C.E. 22549

RECORDERS CERTIFICATE

FILED THIS 6<sup>th</sup> DAY OF December, 1985  
AT 11:50 a.m. IN BOOK 2 OF Record of Survey  
AT PAGE 11, 11A AT THE REQUEST OF County  
Surveyor, L.S. #686, No Rec.


RENN NOLAN  
COUNTY RECORDER BY: *Renne M. Nolan*  
DEPUTY COUNTY RECORDER

LEGEND:


- FOUND POINT AS NOTED
- SET 2" IRON PIPE AND TAG "MONO COUNTY SURVEYOR" IN ROCK MOUND
- M MEASURED
- P PROPORTIONED FROM RECORD INFORMATION
- R RECORD INFORMATION FROM 1855 - 1856 SURVEY OF A.W. VON SCHMIDT, IN FIELD NOTES #103-1
- R<sub>1</sub> RECORD INFORMATION PER CITY OF LOS ANGELES DEPT. OF WATER AND POWER RECORD OF SURVEY 34-6 RECORDED IN R.S.M.B. 1 PGS. 24, 24A, 24B, IN THE OFFICE OF THE MONO COUNTY RECORDER
- R<sub>2</sub> RECORD OF SURVEY 34-17 RECORDED IN R.S.M.B. 1 PG. 96 IN THE OFFICE OF THE MONO COUNTY RECORDER

BASIS OF BEARINGS:


THE BASIS OF BEARINGS FOR THIS SURVEY IS NORTH FOR THE EAST LINE OF SECTION 36, T.1N., R.26E. AS SHOWN ON RECORD OF SURVEY NO. 34-17 RECORDED IN BOOK 1 OF RECORDS OF SURVEYS, PG. 96 IN THE OFFICE OF THE MONO COUNTY RECORDER.

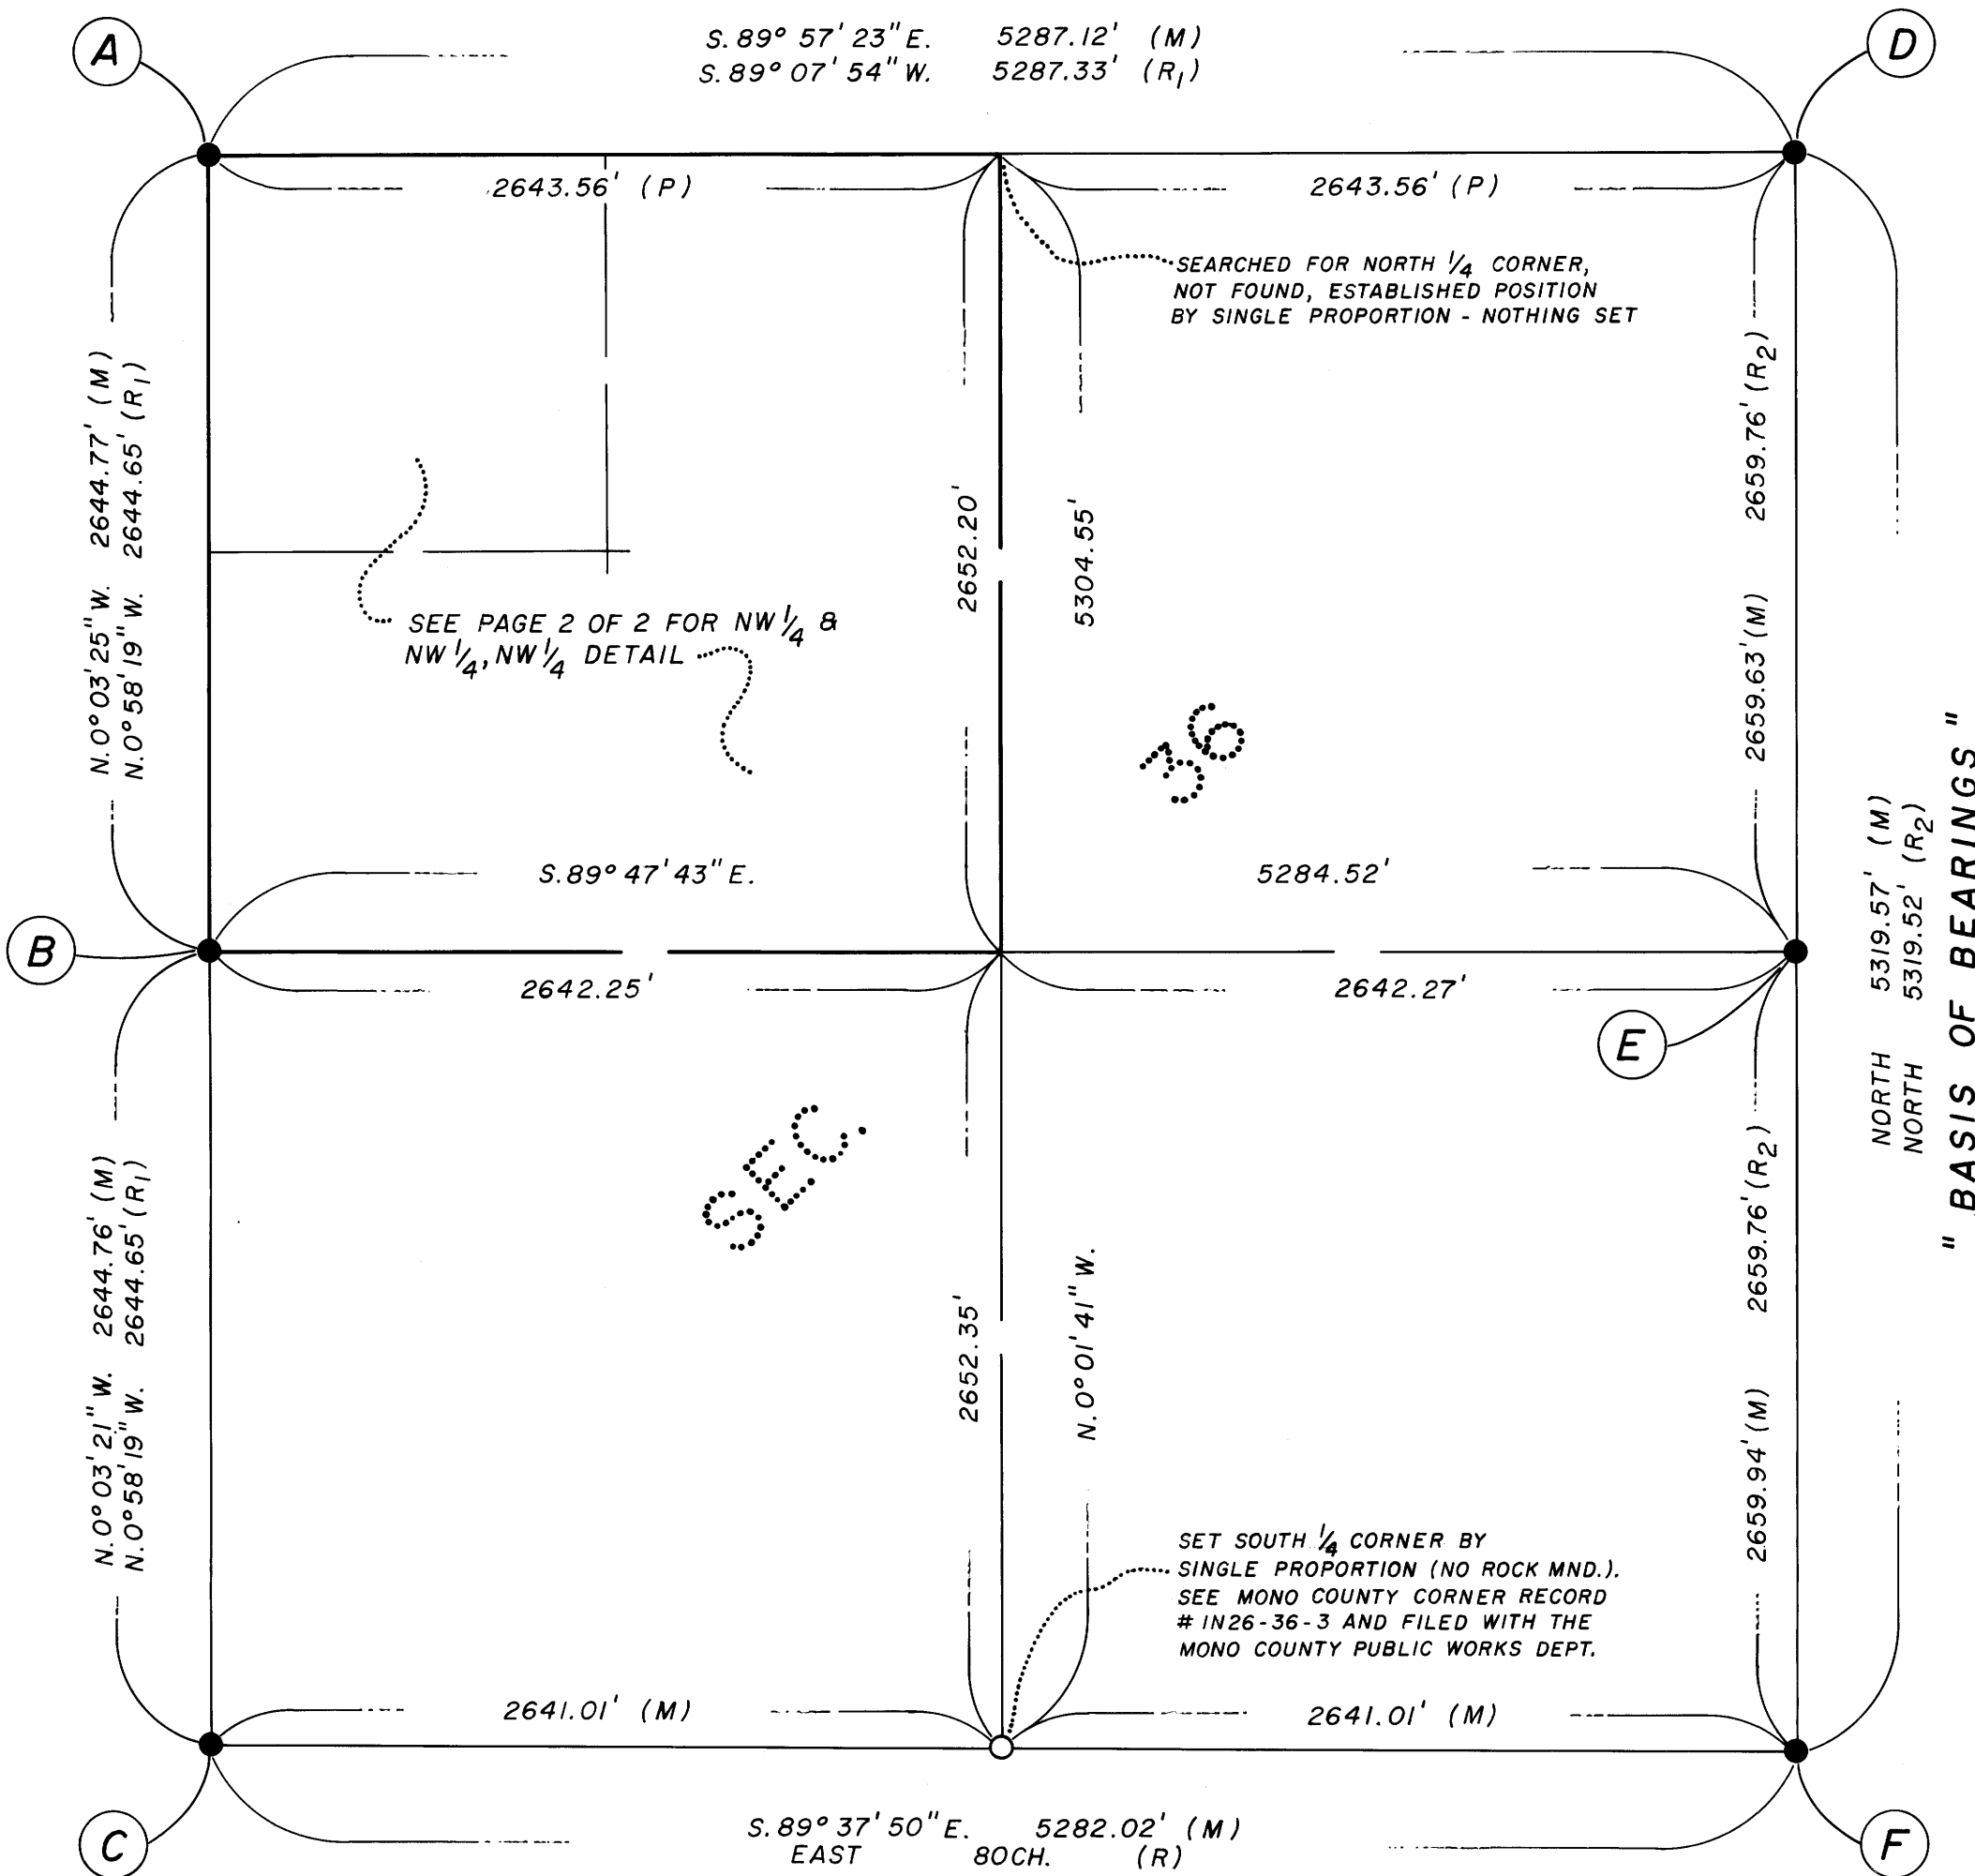


A N.W. CORNER SECTION 36, FOUND 2" DIA. I.P. WITH PIPE CAP (PER R<sub>1</sub>) STAMPED

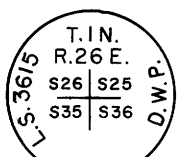


B W. 1/4 CORNER SECTION 36, FOUND 2" DIA. I.P. WITH PIPE CAP (PER R<sub>1</sub>) STAMPED

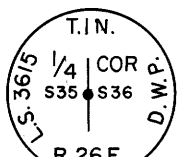

C S.W. CORNER SECTION 36, FOUND 2" DIA. I.P. WITH PIPE CAP (PER R<sub>1</sub>) STAMPED IN CEMENTED ROCK MOUND WITH OLD HEWN STAKE STANDING ALONGSIDE

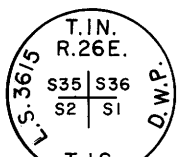

D N.E. CORNER SECTION 36, FOUND 2" DIA. I.P. WITH PIPE CAP (PER R<sub>1</sub>) STAMPED IN SMALL ROCK MOUND

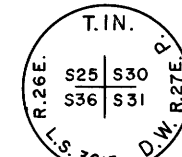

E E. 1/4 CORNER SECTION 36, FOUND 2" DIA. I.P. AND TAG L.S. 4587 WITH AN OLD HEWN, SCRIBED STAKE LAYING ON GROUND (PER R<sub>2</sub>)

F S.E. CORNER SECTION 36, FOUND 2" DIA. I.P. AND TAG L.S. 4587 IN ROCK MOUND PER R<sub>2</sub>

R/S Vol. 2 Page 11